

Mezzanine Patio Area

Table for 2 x 1 =	2
Table for 5 x 4 =	25
Total	27

Mezzanine Pub Area

Table for 2 x 1 =	2
Table for 4 x 10 =	40
Table for 5 x 6 =	30
Table for 6 x 6 =	36
Total	108

Floor Area	Area m ²	Area per Person m ²	Occupant Load	Requested Load
Mezzanine Pub Area	168.00	1.20	140	108
Mezzanine Patio Area	49.00	1.20	41	27


Level Total 135

COPYRIGHT		Pub Mezzanine	
This drawing is and remains the exclusive property of Island TimberFrame LTD. and cannot be reproduced or copied in any form or by any means (graphic, electronic or mechanical, including photocopying) without the written consent of Island TimberFrame LTD.		Date: 23.04.06	Drawn: EG Gerdgen
© ITF 2006		Rev:	Dwg. No.: 6

NLC
Beside the Point

Island TIMBERFRAME ltd.
Innovative Limber work & design

3010 Royston Rd. Box 1390
Cumberland, B.C. V0R 1S0
Ph 250-336-2822
Fx 250-336-2821
islandtimberframe@shaw.ca
www.islandtimberframe.com

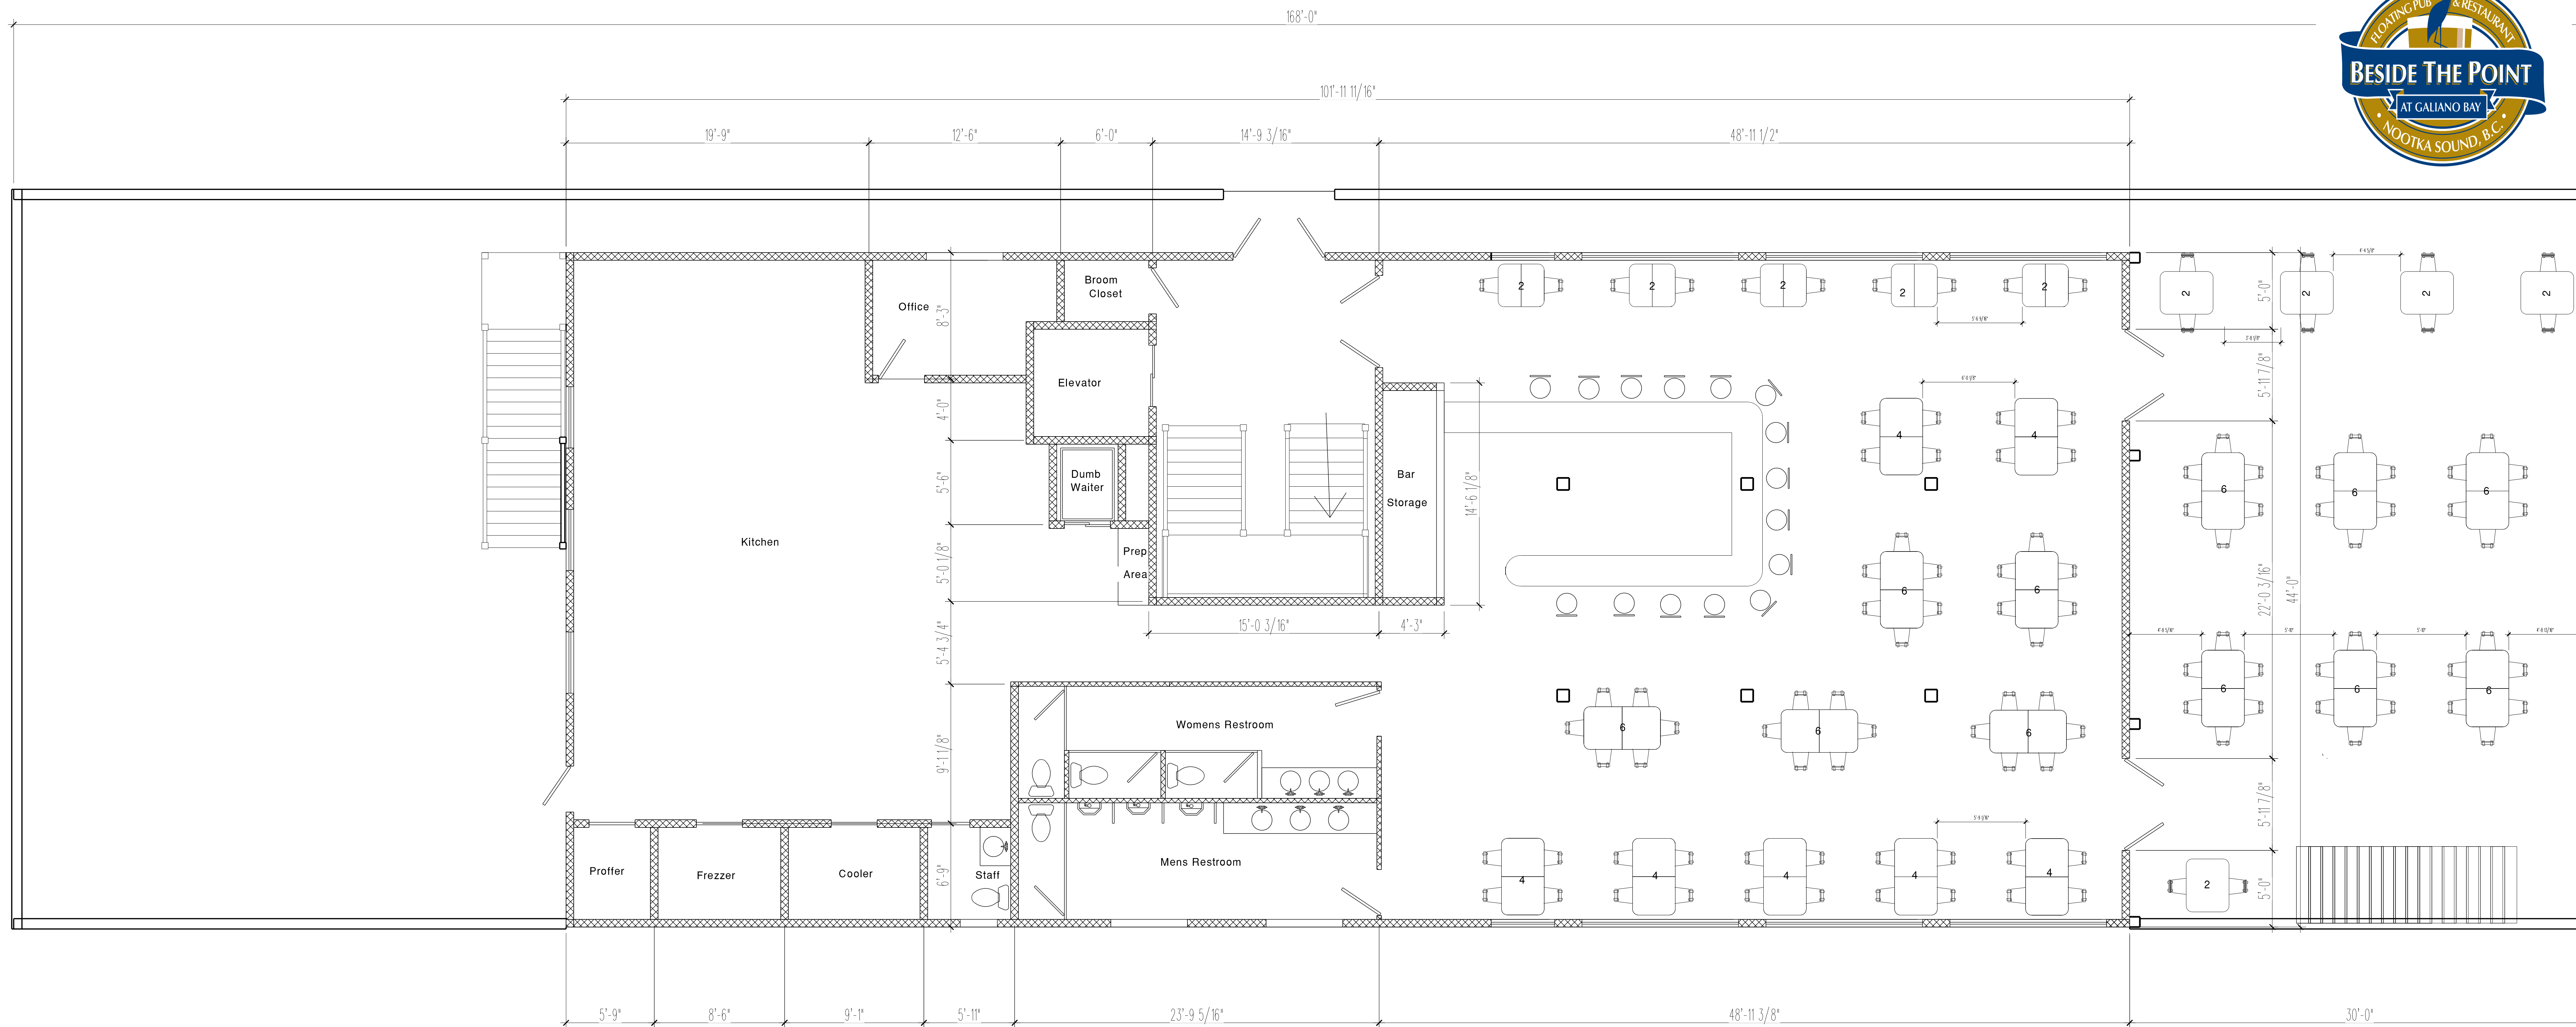

Main Floor Patio Area

Table for 2 x 5	= 10
Table for 6 x 6	= 36
Total	46

Main Floor Pub Area

Table for 2 x 5	= 10
Table for 4 x 7	= 28
Table for 6 x 5	= 30
Total	68

Floor Area	Area m ²	Area per Person m ²	Occupant Load	Requested Load
Main Floor Pub Area	155.00	1.20	140	68
Main Floor Patio Area	133.75	1.20	112	46
Main Floor Bar Area	14	1.20	15	15

Level Total 129

COPYRIGHT
 This drawing is and remains the exclusive property of Island TimberFrame LTD. and cannot be reproduced or copied in any form or by any means (graphic, electronic or mechanical, including photocopying) without the written consent of Island TimberFrame LTD.
 © ITF 2006

Main Floor Pub
 Date: 23.04.06
 Drawn: EG
 Gerdgen
 Rev.:
 Dwg. No.: **7**

NLC
 Beside the Point

Island
TIMBERFRAME ltd.
 Innovative limber work & design

3010 Royston Rd. Box 1390
 Cumberland, B.C. V0R 1S0
 Ph 250-336-2822
 Fx 250-336-2821
 islandtimberframe@shaw.ca
 www.islandtimberframe.com